



LEGEND

- CIRCULATION
- CLASSROOM
- COMPUTER LAB
- CONFERENCE
- MEDIA CENTER
- OFFICE
- RESTROOMS
- SUPPORT

BASE BID: 5,600 SF
 ALTERNATE 1: 2,100 SF
 ALTERNATE 2: 1,800 SF
TOTAL: 10,400 SF

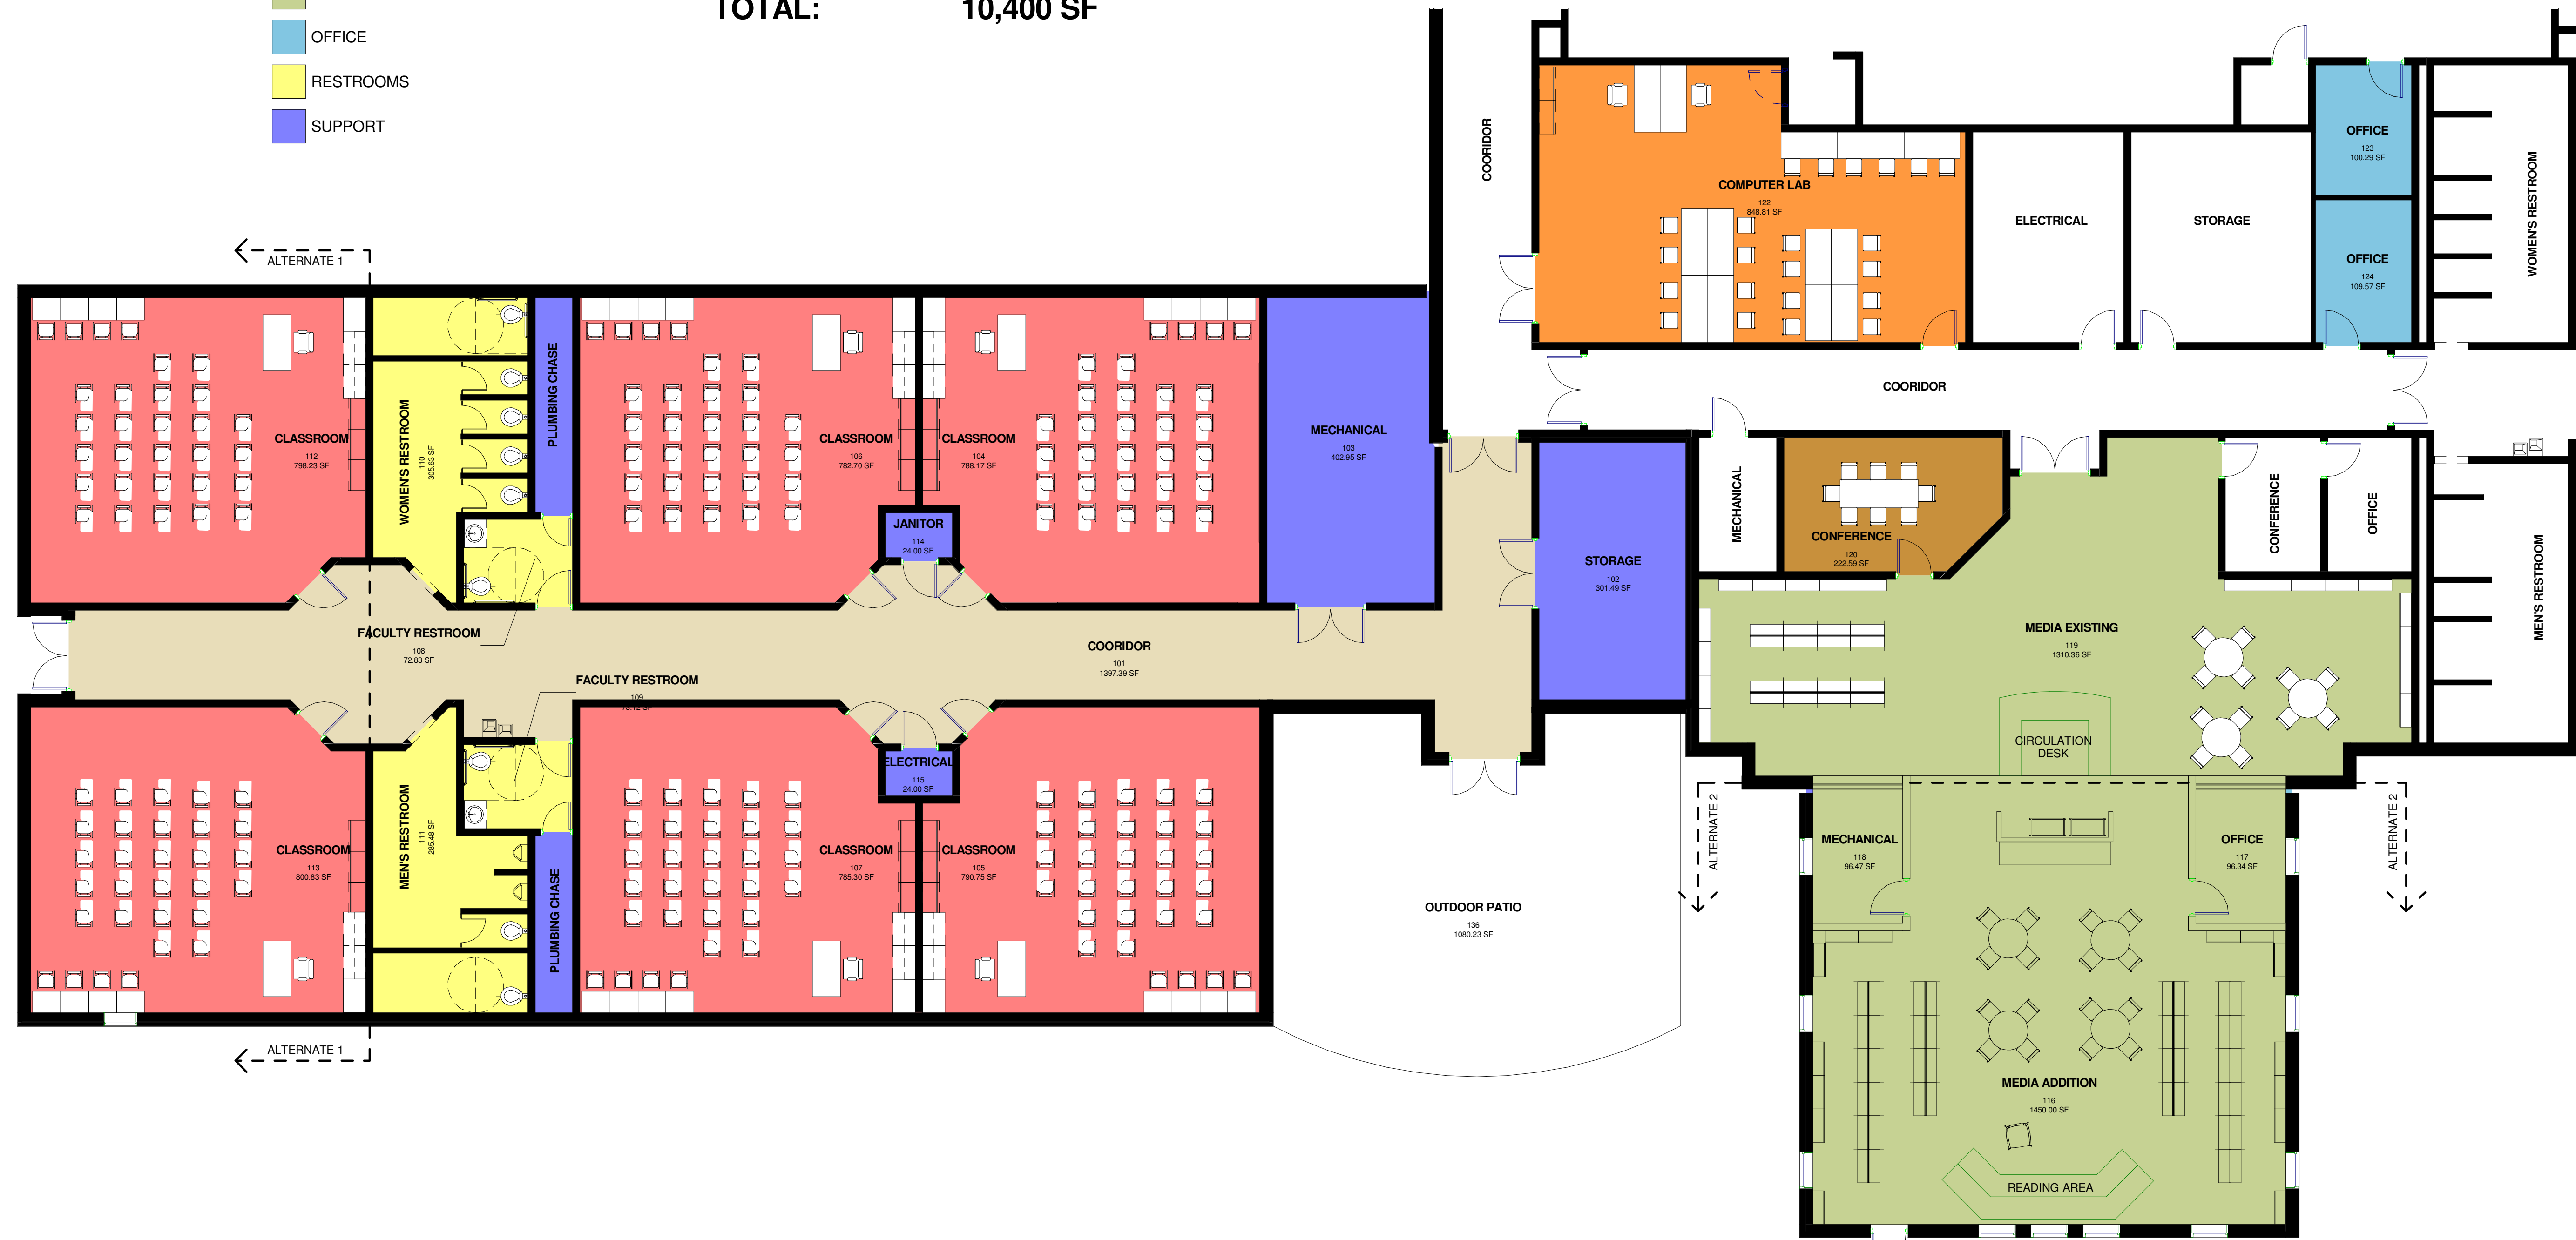


1 FLOOR PLAN
 SCALE: 1/8" = 1'-0"

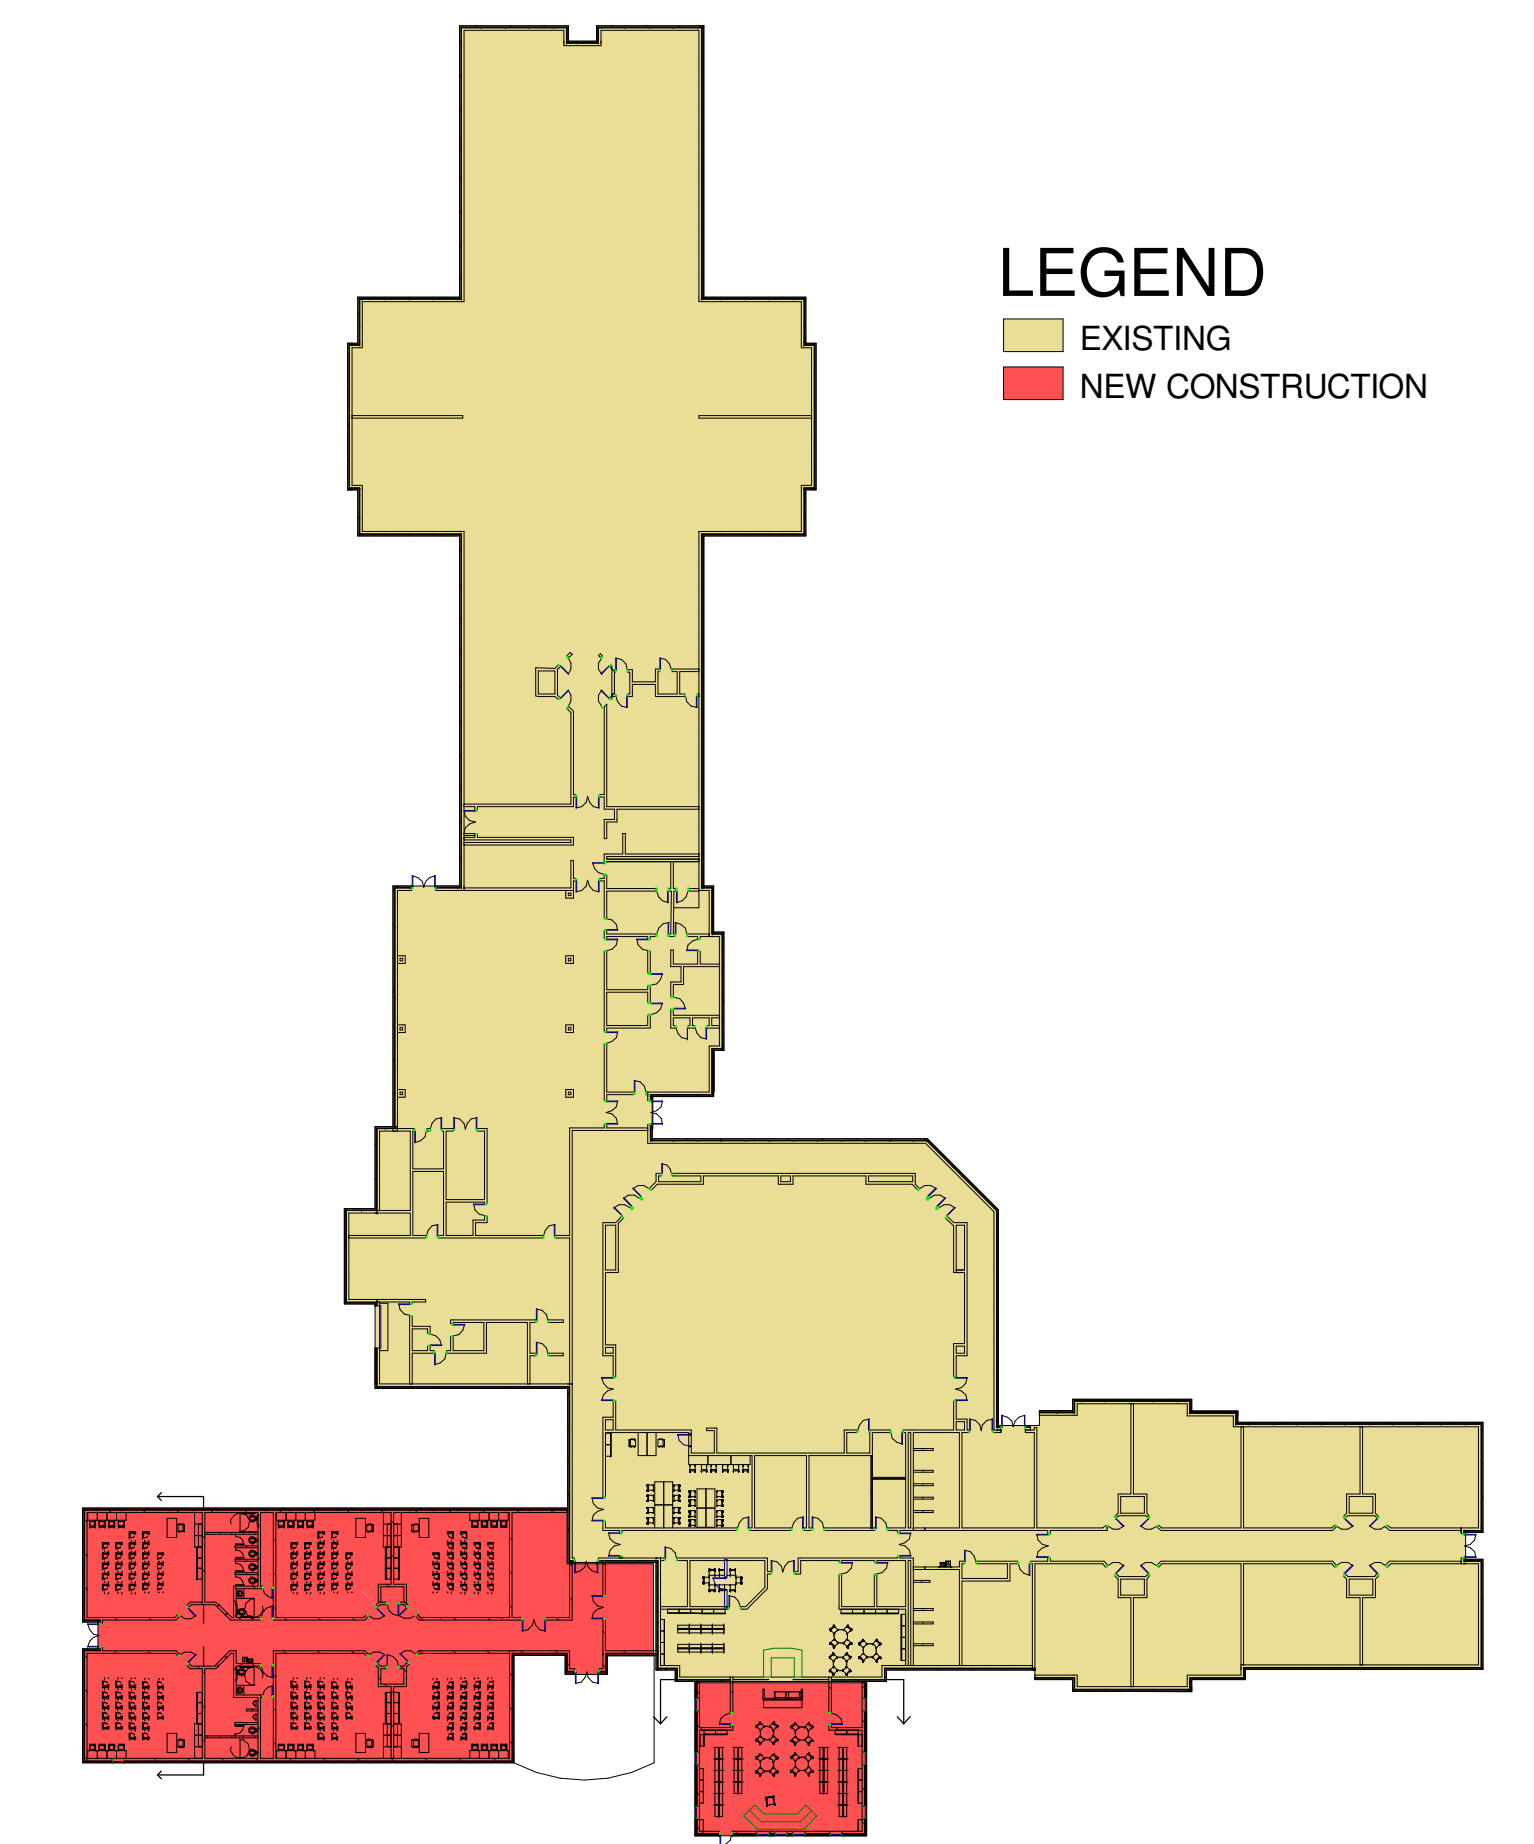

LEGEND
 EXISTING
 NEW CONSTRUCTION


2 NEW CONSTRUCTION
 SCALE: 1" = 50'-0"

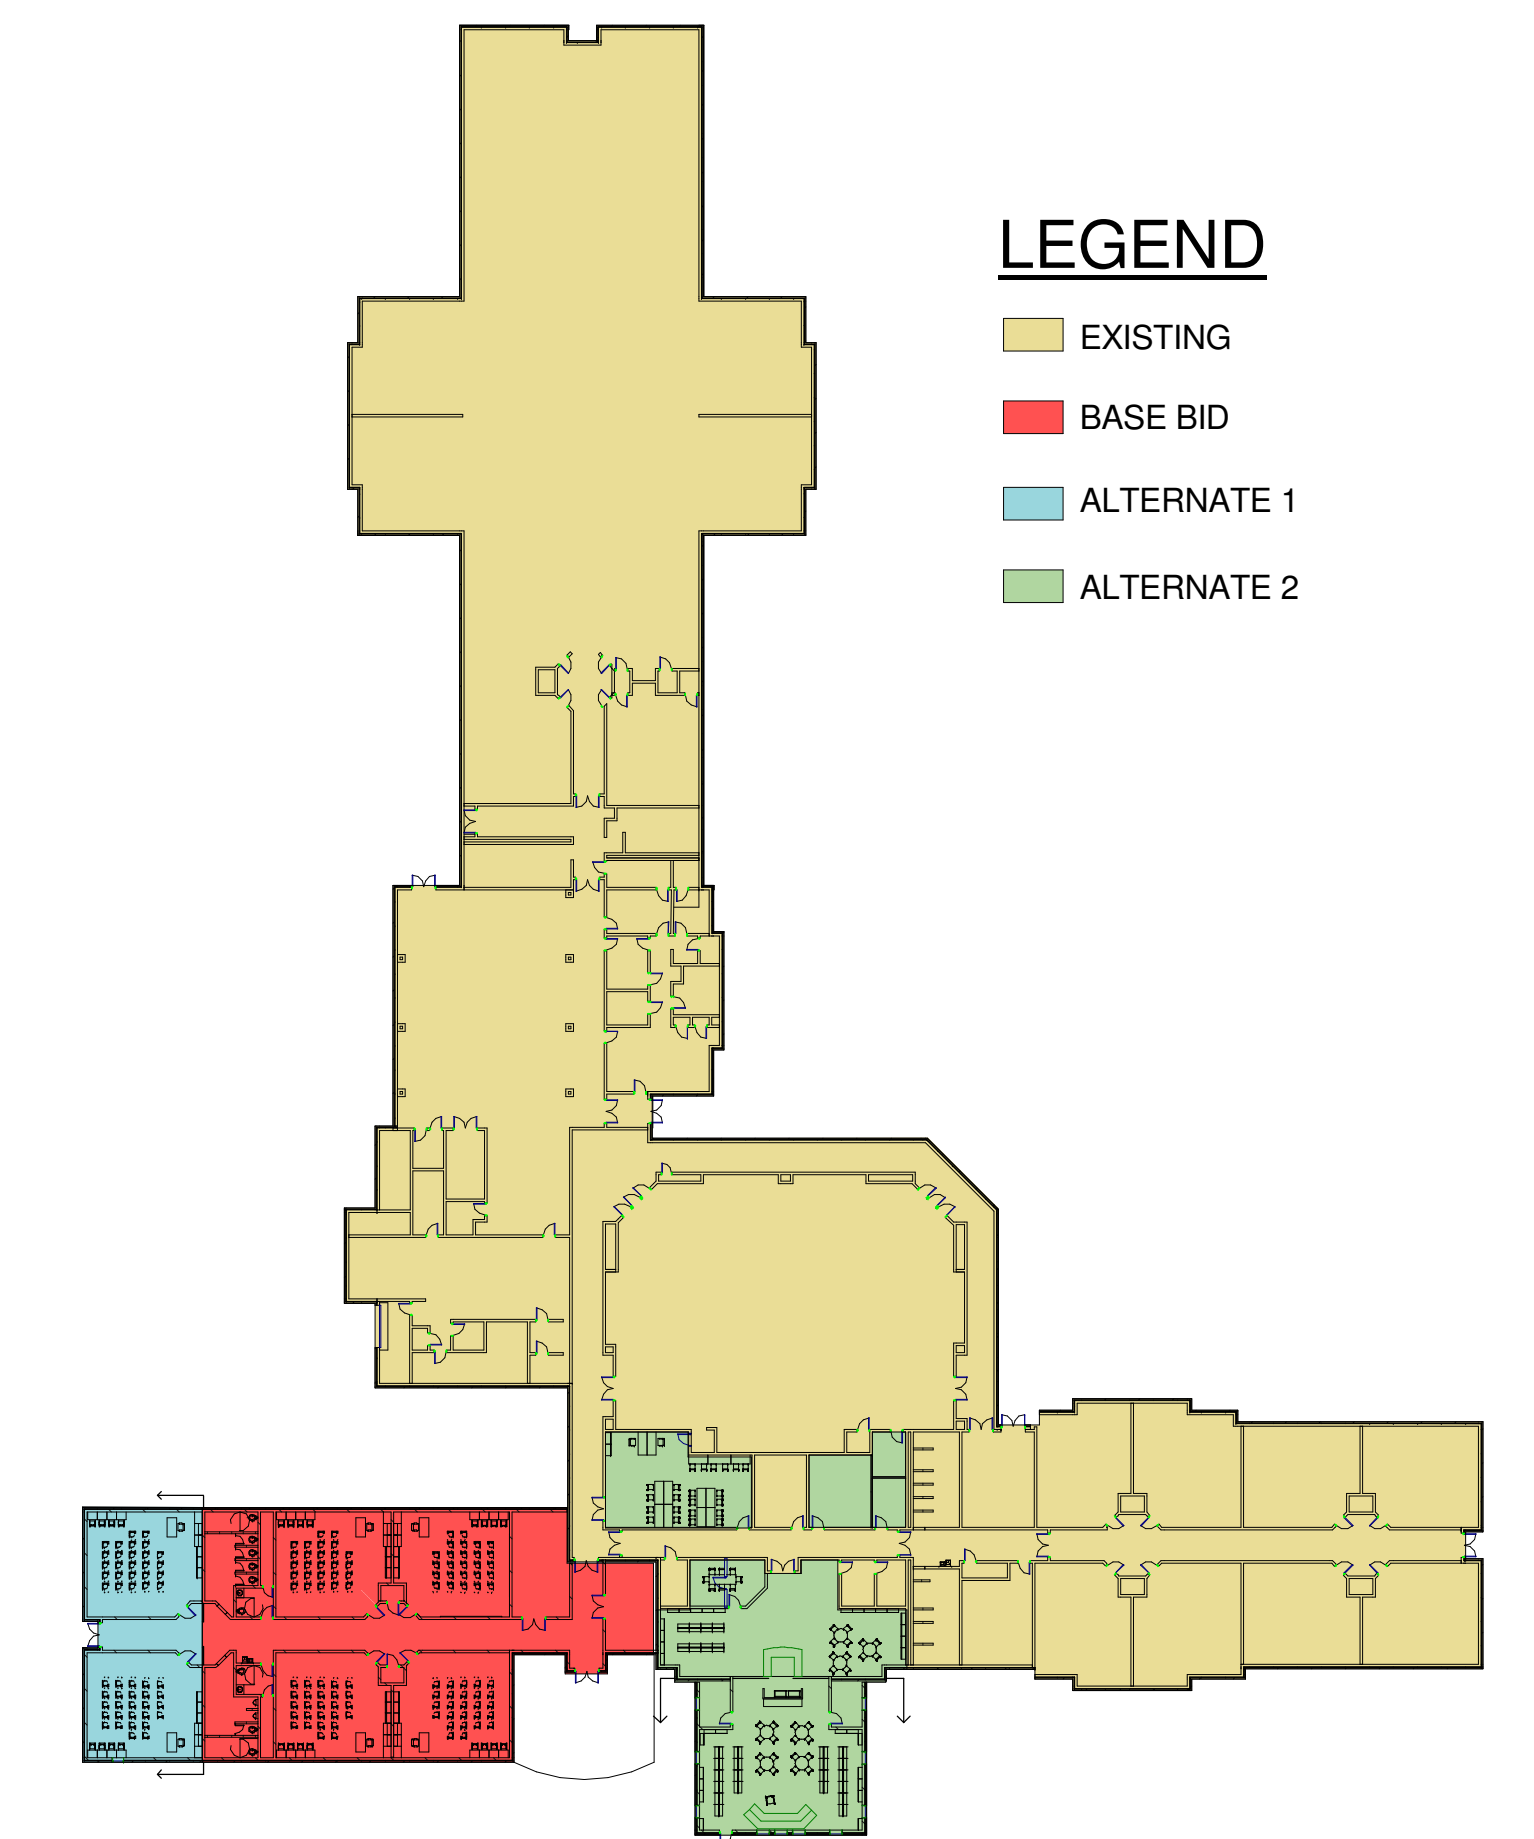

LEGEND
 EXISTING
 BASE BID
 ALTERNATE 1
 ALTERNATE 2

3 ALTERNATES
 SCALE: 1" = 50'-0"

ENGINEERING
 ARCHITECTURE
 LANDSCAPE ARCHITECTURE
 PLANNING

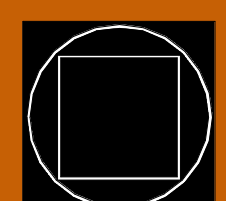

GOODWYN, MILLS, & CAWOOD, INC.

MONTGOMERY / BIRMINGHAM / MOBILE / ANDALUSIA / VERNON / CRESTVIEW / HUNTSVILLE

SOUTHERN CHOCTAW ELEMENTARY SCHOOL
 CLASS ROOM AND MEDIA CENTER ADDITIONS